

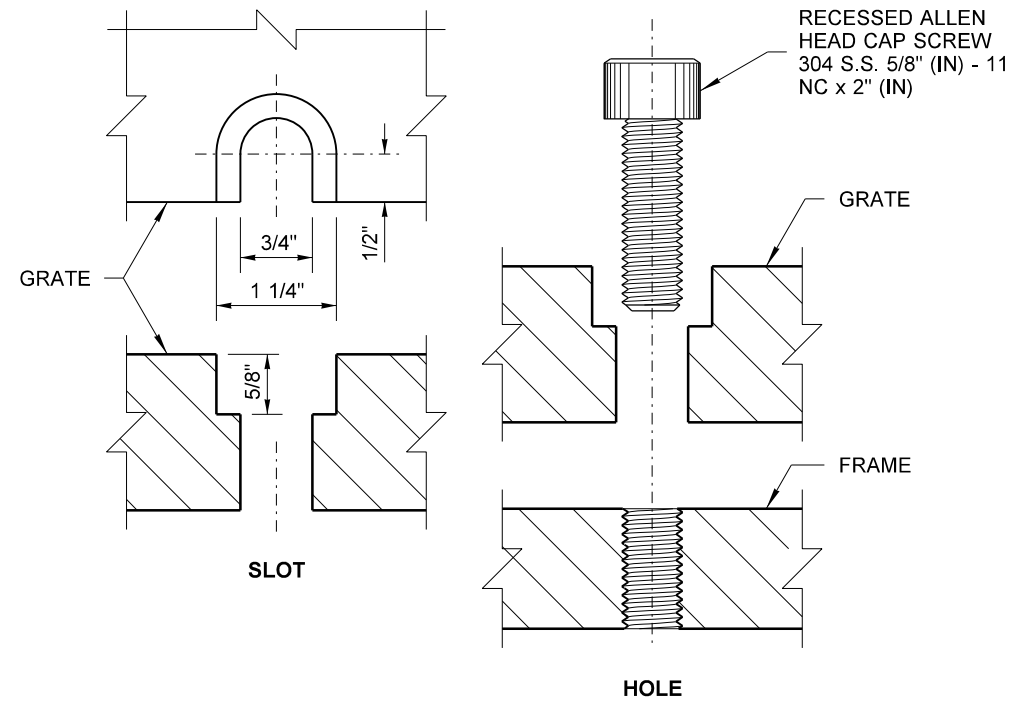
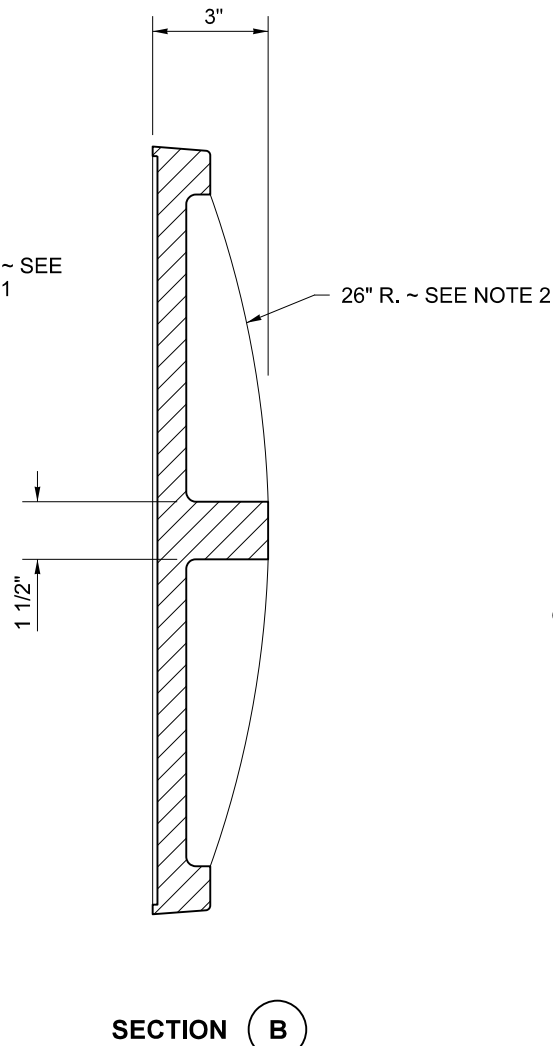
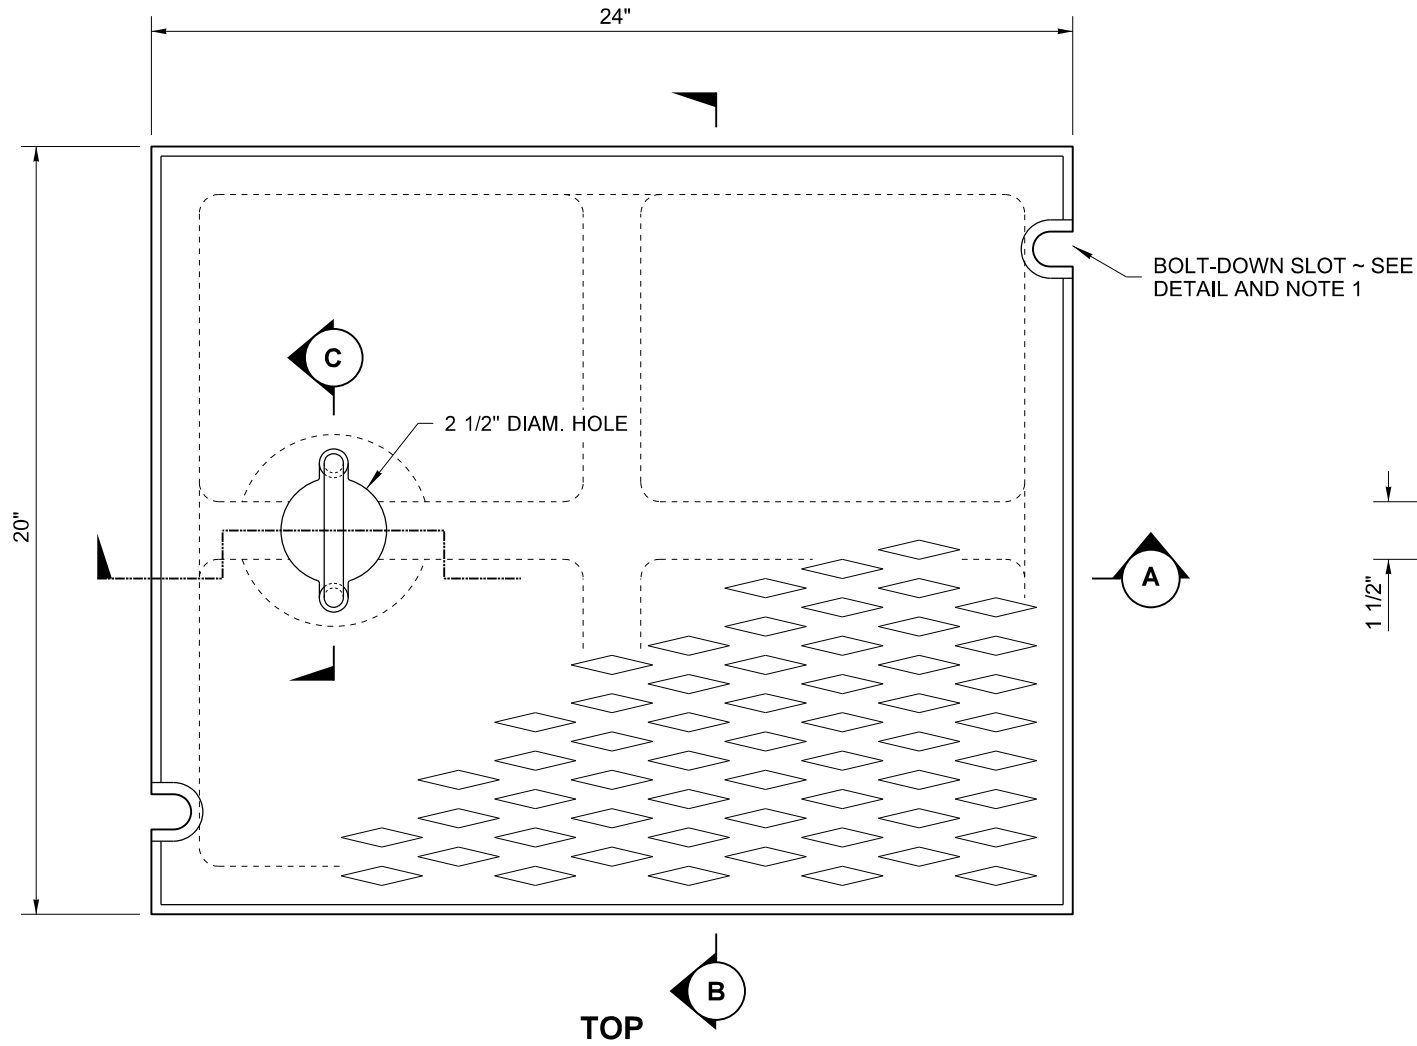
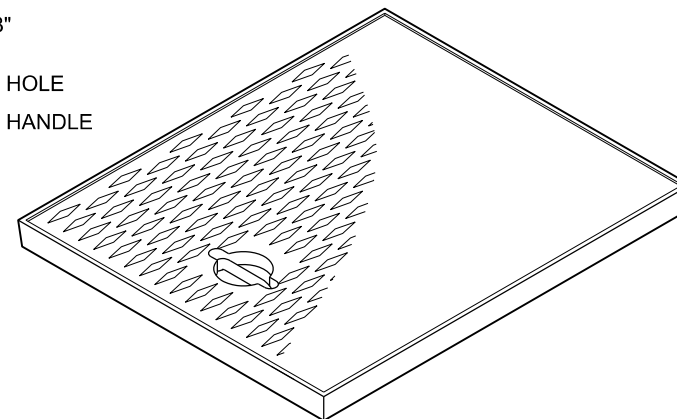


DRAWN BY: FERN LIDDELL

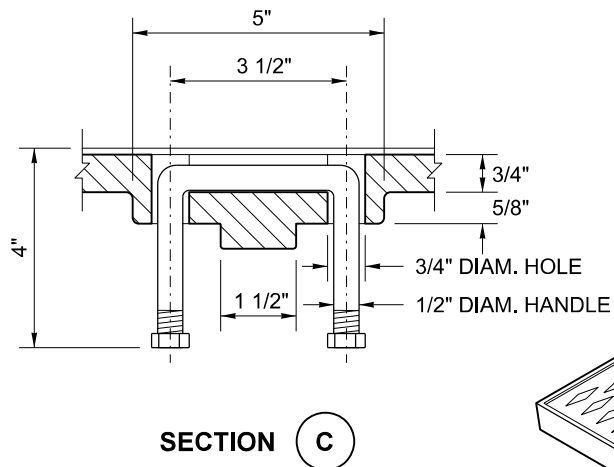

BOLT-DOWN DETAILS  
SEE NOTE 1

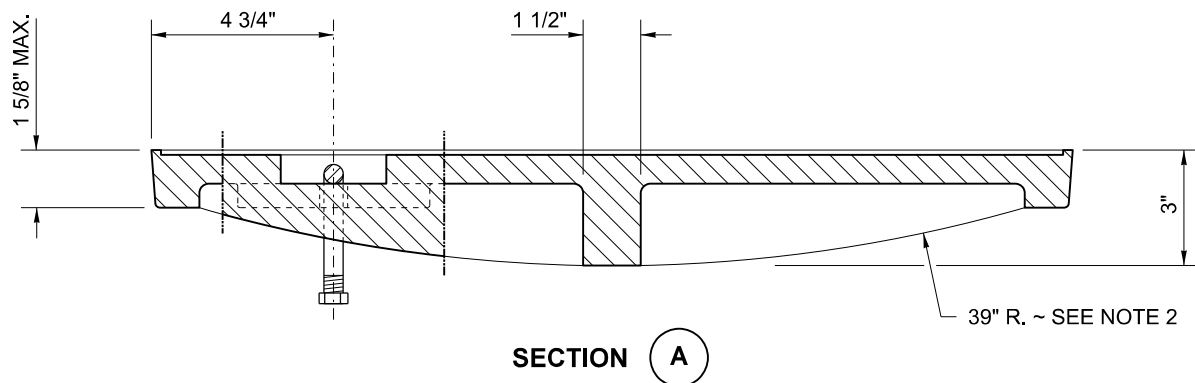

**RECTANGULAR SOLID  
METAL COVER**

**STANDARD PLAN B-30.20-03**

SHEET 1 OF 1 SHEET

APPROVED FOR PUBLICATION

STATE DESIGN ENGINEER  
Washington State Department of Transportation